



EXISTING PATH

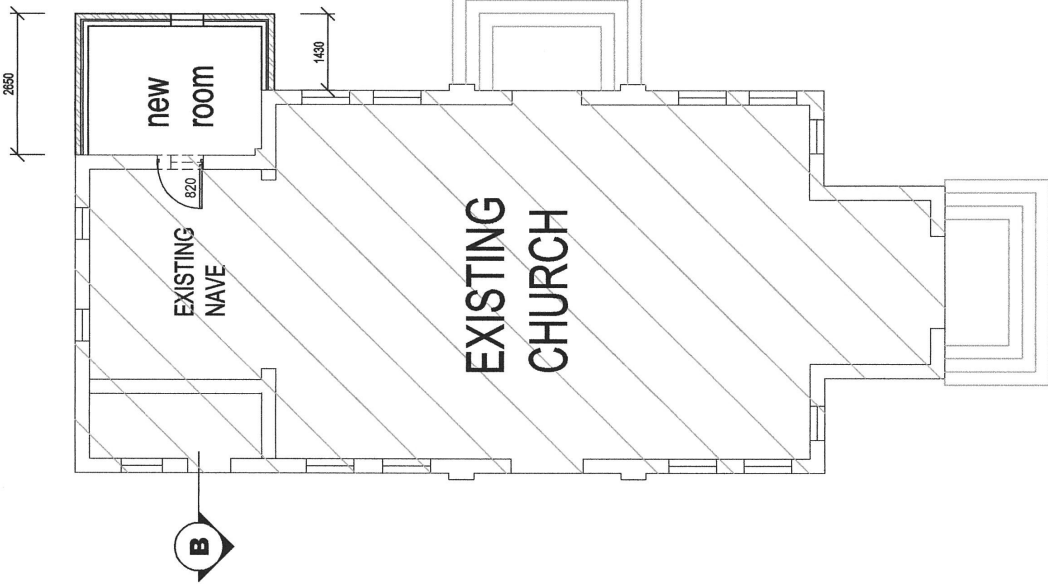


**B**

**B**

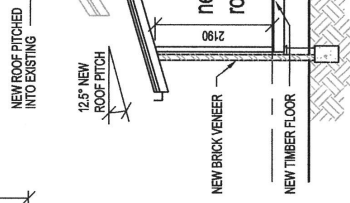


**Section B-B**  
Scale 1:100

**South Elevation**  
Scale 1:100

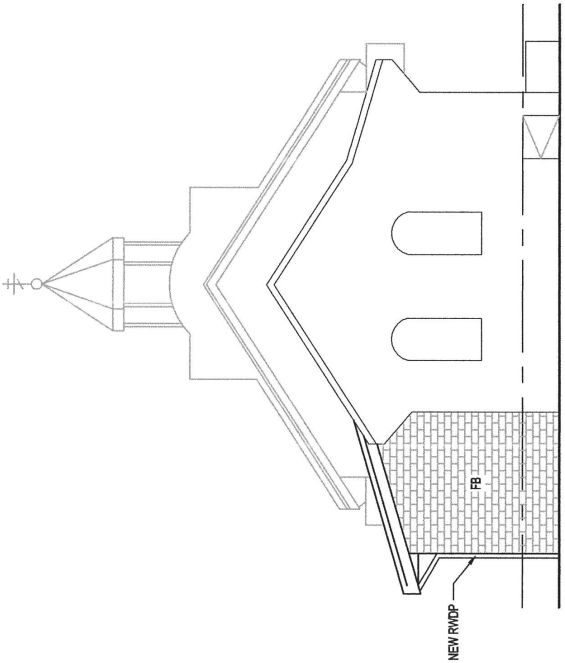

**West Elevation**  
Scale 1:100

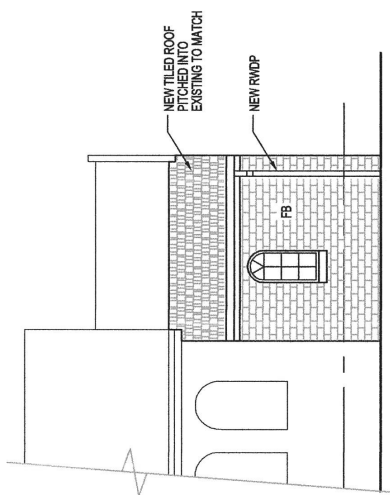

# OPTION 2 - ALTERATION & ADDITION

Proposed alteration to existing Church.  
for  
at  
xx st  
Wallsend  
Lot xx

Drawn by - M. GARMAN, N.WIDGERY  
last updates 7th MAY 2013

**Garman Design**  
for all residential, commercial & industrial design services

Mark Garman B. Sc(Arch) L. Arch.  
m.garman@opulsiere.com.au  
9155 1234  
GARMAN SUBURB  
NSW 2238  
office - 02 4820 6624  
fax - 02 4820 6624  
mobile - 0412 693969

Sheet 2 of 2  
scale 1:100  
MG-xx-2012  
sketch 2

© copyright 2013

**Proposed Floor Plan - Option 2**  
Scale 1:100